


Required total space for emitter change: 1600mm

Minimum flow rate of 80 m³/h necessary!

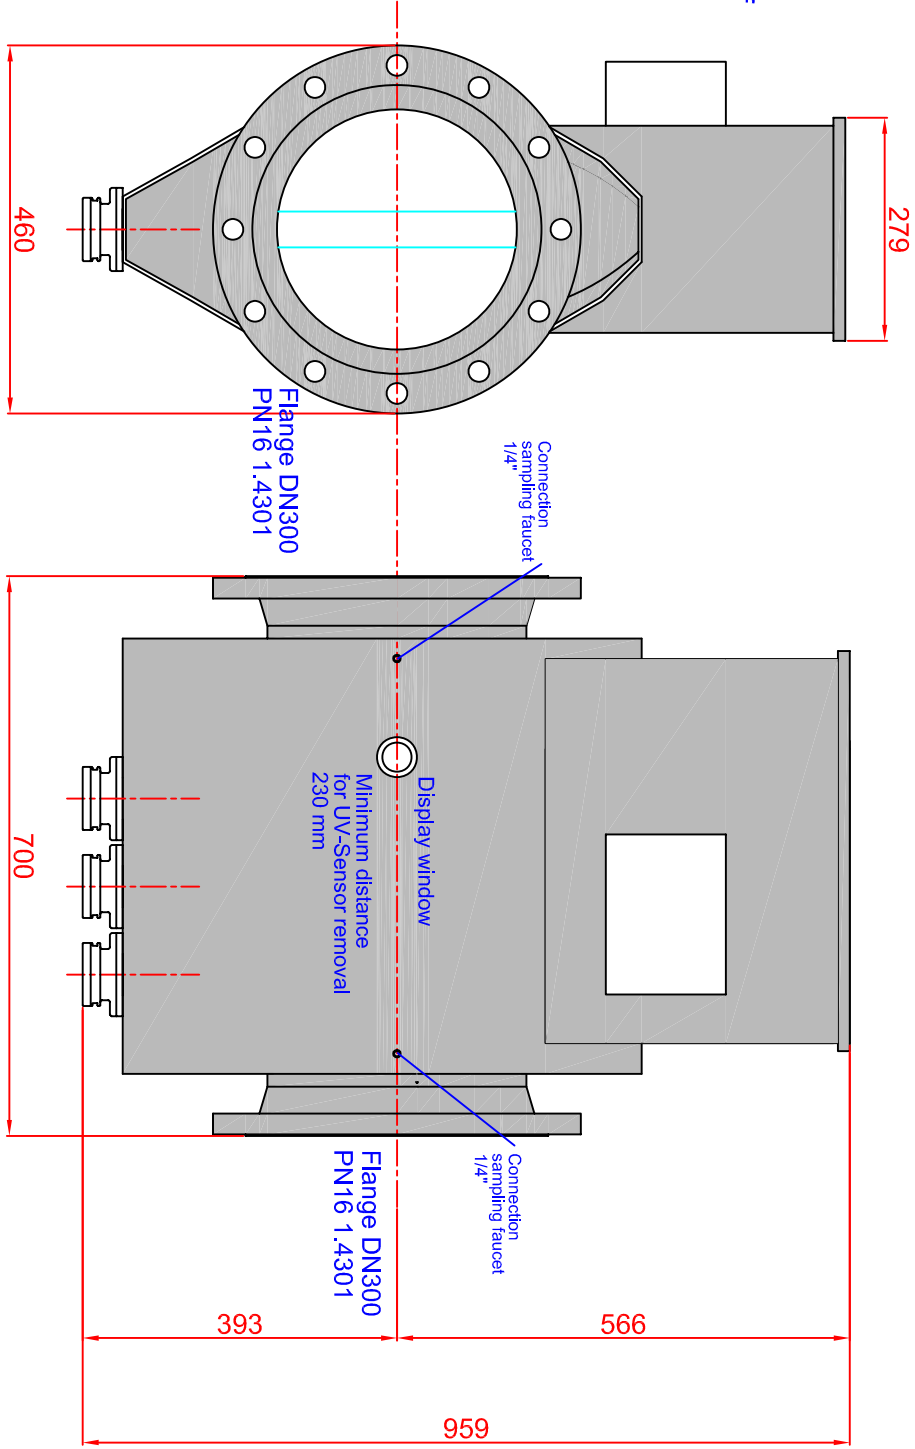

UV-Disinfection System VISADES TM4500

Technical changes and errors reserved!

Dimension sheet chamber

UV-System TM4500



5023 Salzburg
Mauernannstraße 2
eMail: office@visades.com

Tel. 0662 871224 0
Fax 0662 871224 10